


Prepared By: Florida Shoreline & Foundation Experts, LLC
6504 Superior Ave.
Sarasota, FL 34231
941-927-1410
CBC 1258622

Date:
July 19, 2011

Scale: 3/8" = 1'

Typical Wall in Front of Wall

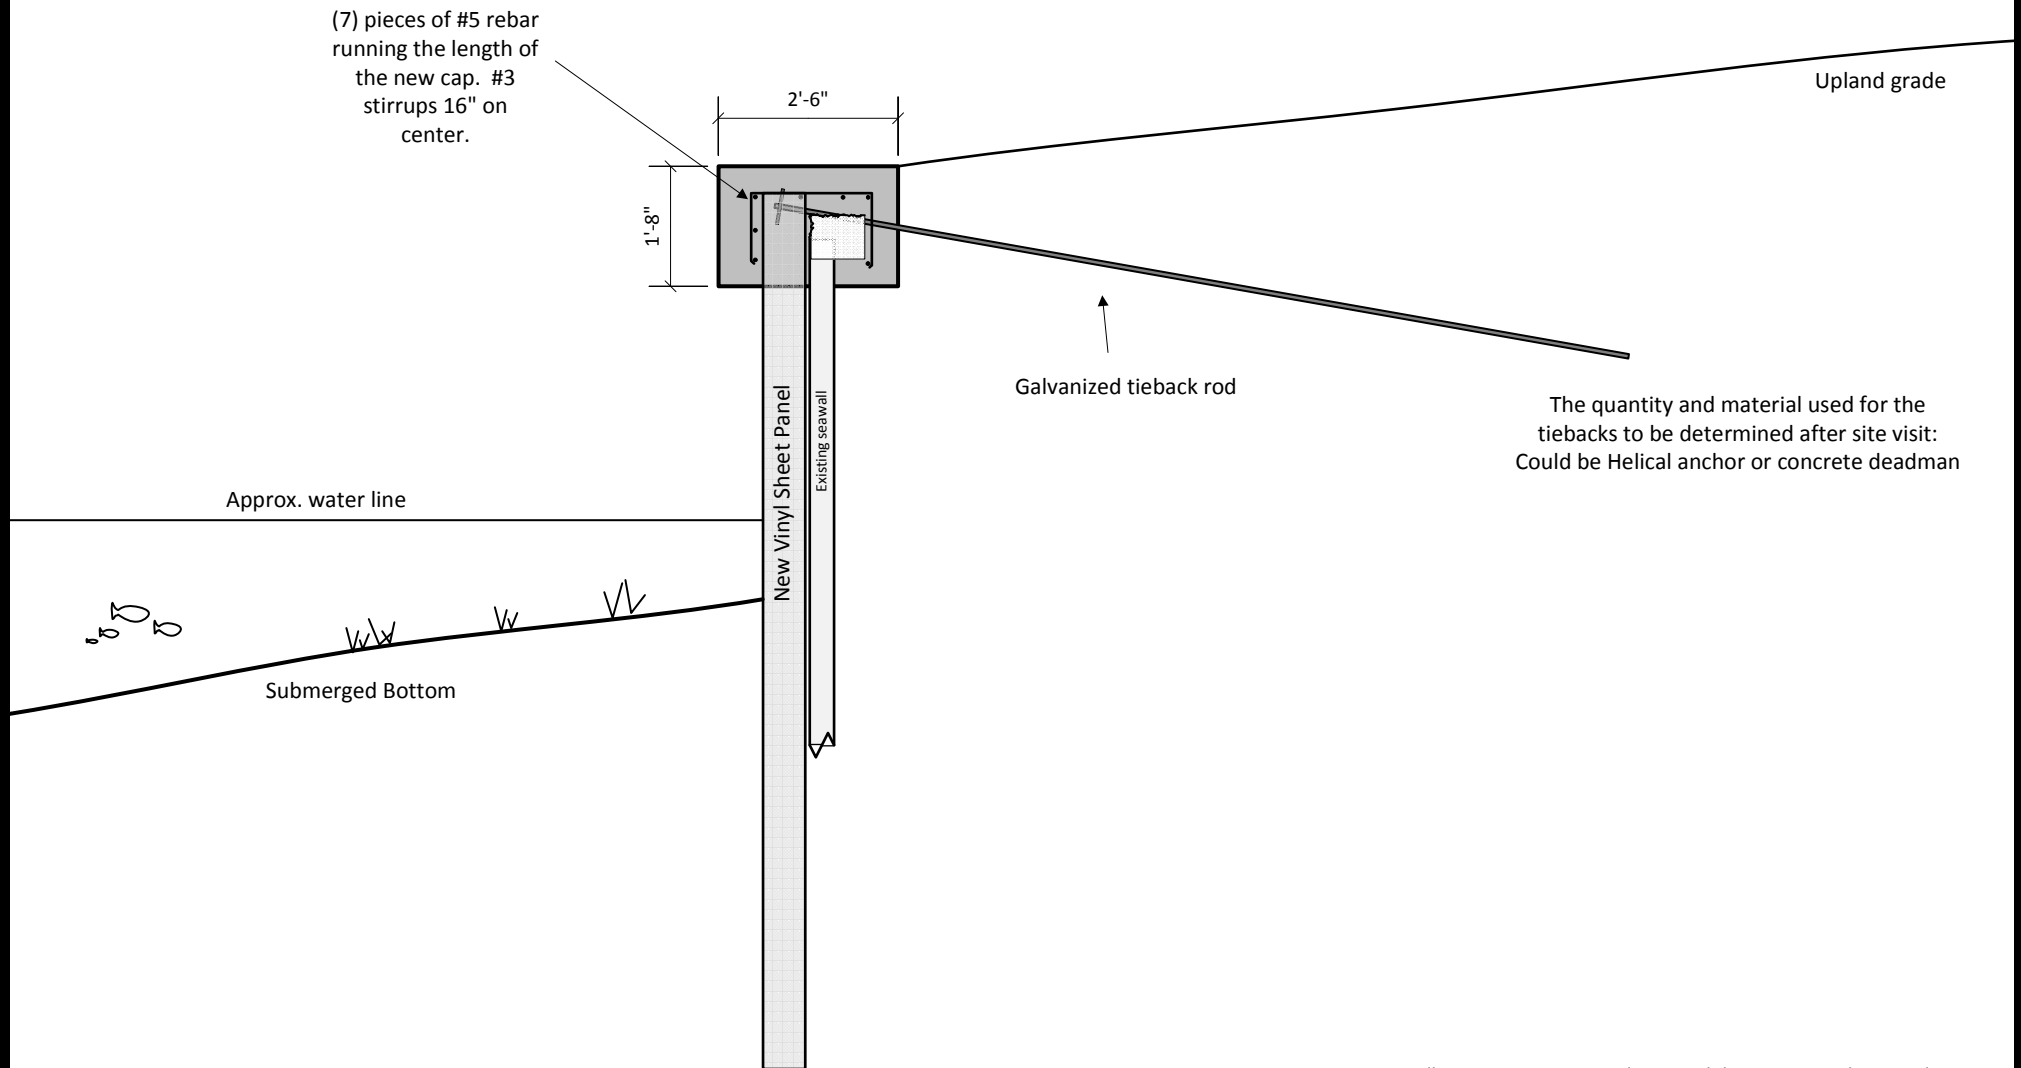

For Illustration purposes only. Actual dimensions and materials may vary and will be determined by the contract and site conditions.