


Prepared By: Florida Shoreline & Foundation Experts, LLC  
6504 Superior Ave.  
Sarasota, FL 34231  
941-927-1410

CBC 1258622

Scale: 3/8" = 1'

# TYPICAL VINYL WALL WITH NO TIEBACKS

All fasteners securing the cap to consist of hot dipped galvanized hardware. All lumber to be marine grade 2.5 C.C.A. pressure treated timbers

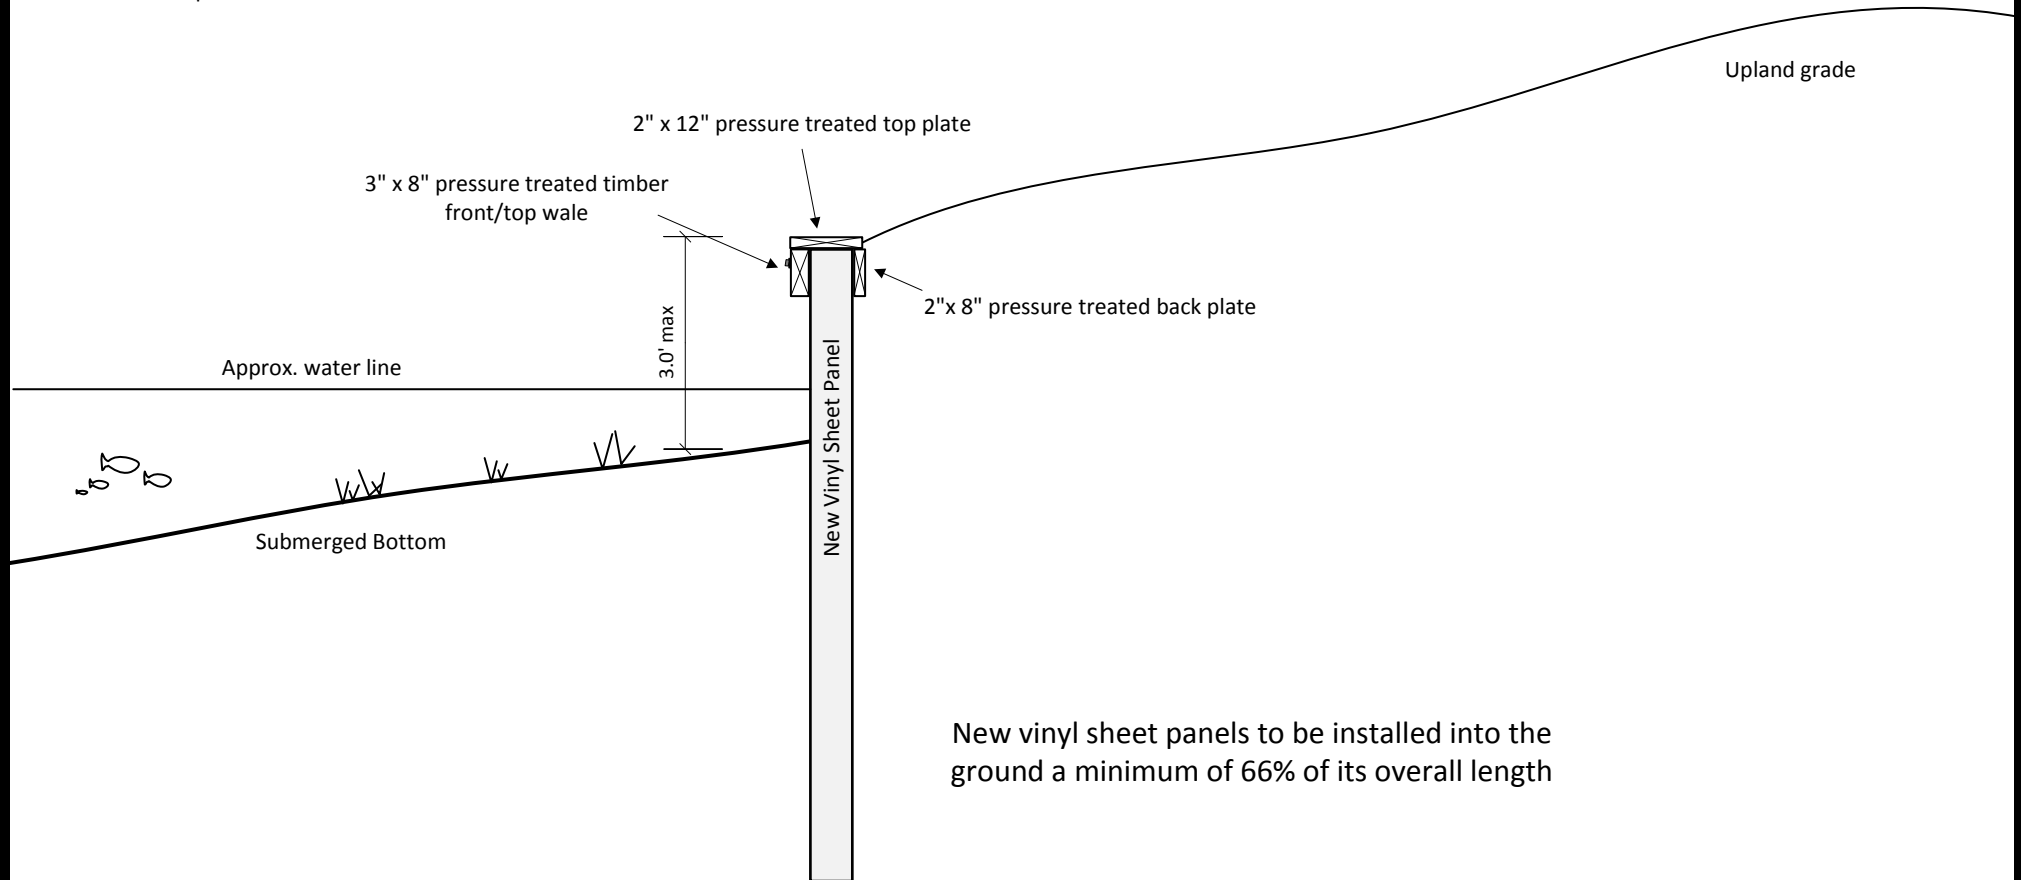

New vinyl sheet panels to be installed into the ground a minimum of 66% of its overall length

For illustration purposes only. Actual dimensions and materials may vary and will be determined by the contract and site conditions.