


Prepared By: Florida Shoreline & Foundation Experts, LLC
6504 Superior Ave.
Sarasota, FL 34231
941-927-1410

CBC 1258622

TYPICAL ROCK REVETMENT SHORELINE

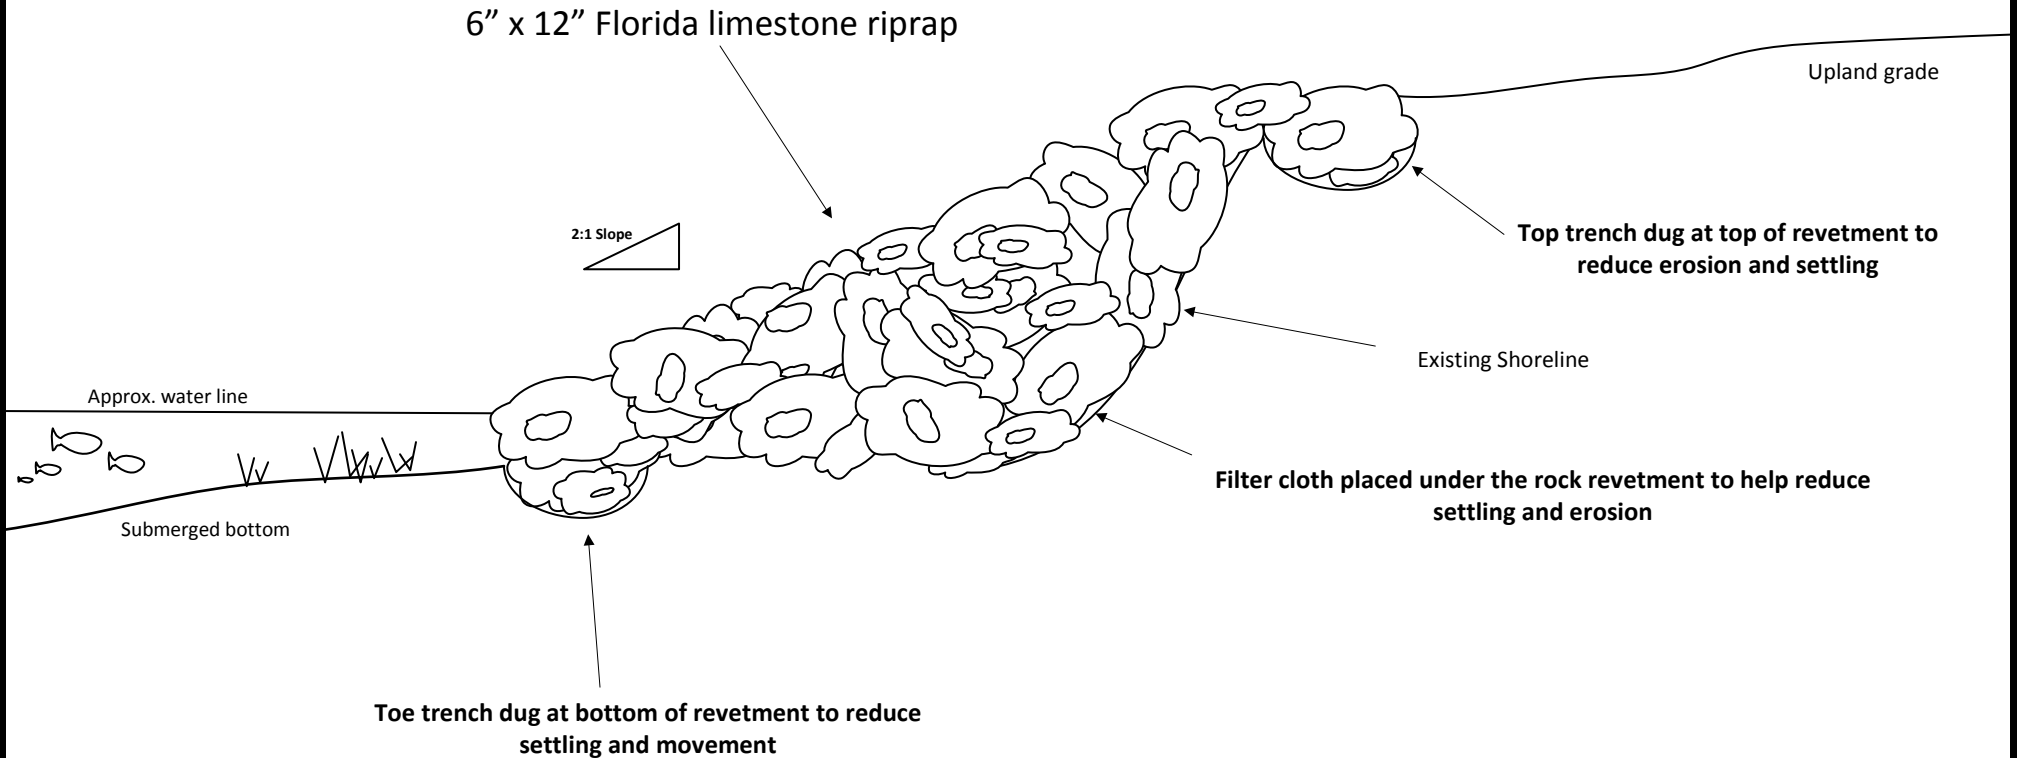

For illustration purposes only. Actual dimensions may vary and will be determined by the contract and site conditions.