


Prepared By: Florida Shoreline & Foundation Experts, LLC
6504 Superior Ave.
Sarasota, FL 34231
941-927-1410
CBC 1258622

TYPICAL VINYL RETAINING WALL OR SEAWALL

All fasteners securing the cap to consist of hot dipped galvanized hardware

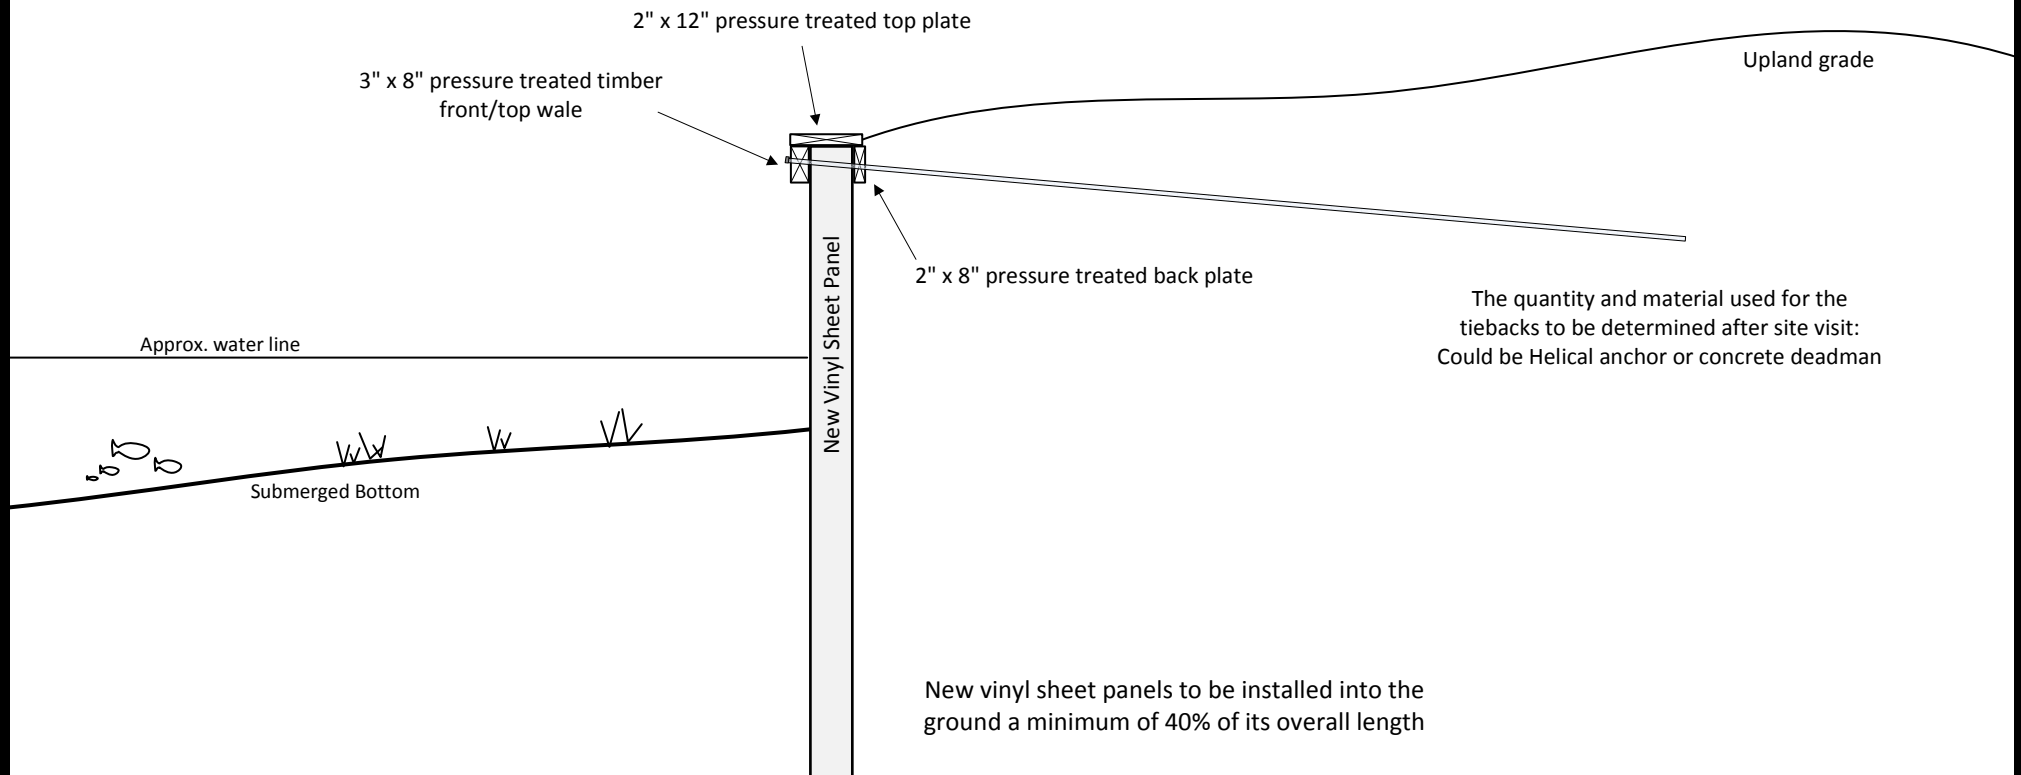

For illustration purposes only. Actual dimensions and materials may vary and will be determined by the contract and site conditions.